
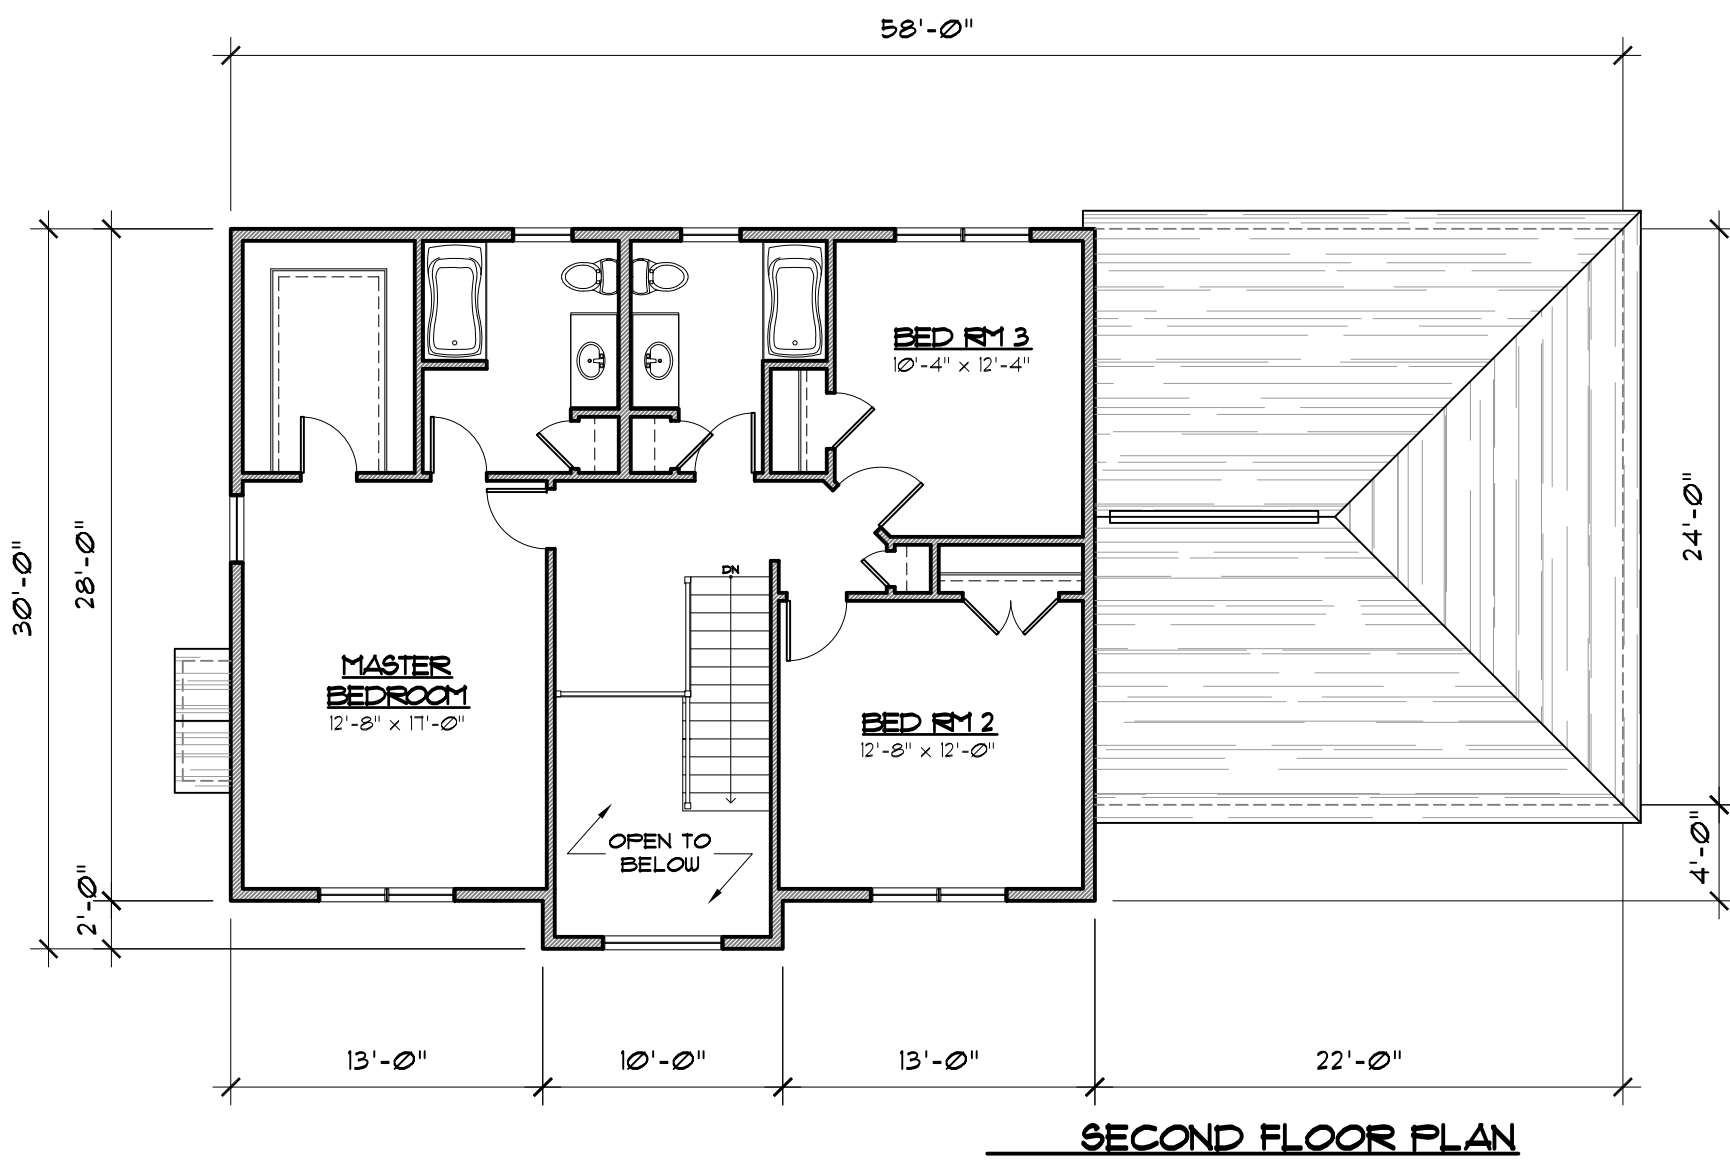



# THE DARTMOUTH-II

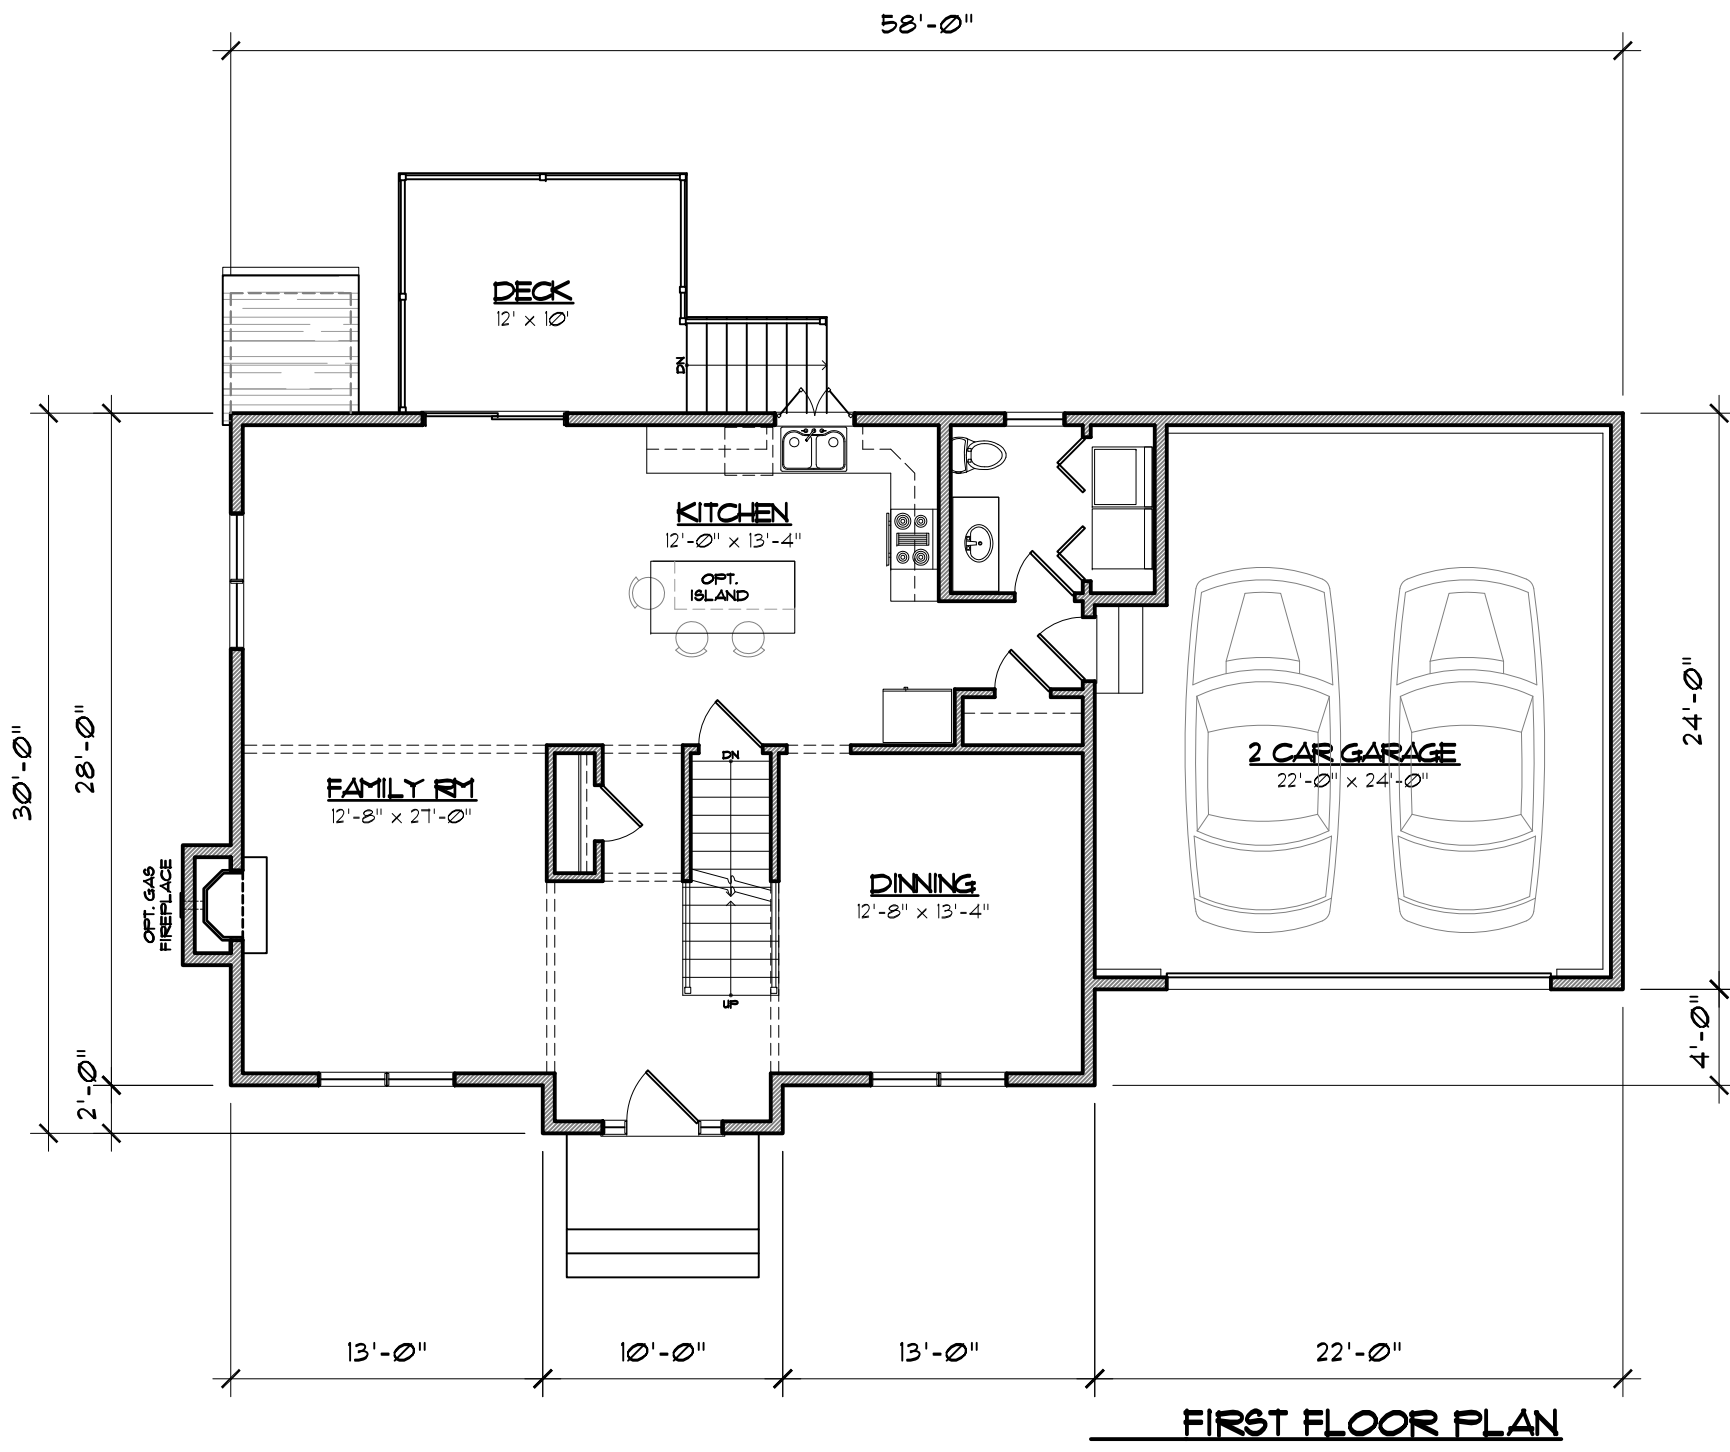

NOTE: GRADE VARIES - ELEVATIONS SHOWN WITH REAR LOWER GRADES. REFER TO SITE PLANS FOR FINAL GRADING CONDITIONS

NOTE: THESE PLANS & ELEVATIONS ARE SCHEMATIC & ARE SUBJECT TO MINOR CHANGE. SOME OPTIONS/ UPGRADES ARE SHOWN.

DESIGNER: **DM** DAVID MELD  
 CELL: 978.387.8166  
 DMELDESIGNS@AOL.COM

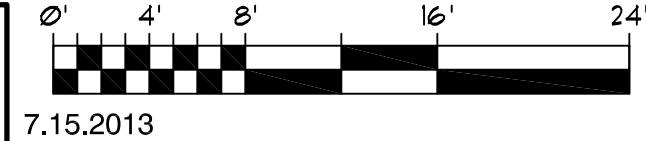

7.15.2013

AREA BREAKDOWN		HOUSE FEATURES	
FIRST FLOOR	1,062 SF	BEDROOMS	3
SECOND FLOOR	1,028 SF	BATHROOMS	2½
TOTAL AREA	2,090 SF	GARAGE	2 CAR

**TIFFANY HILL**  
**ESTATES**  
 ~ NORWELL, MA ~