



NOTE: THIS PLAN CAN BE MODIFIED TO MEET A.D.A. REQUIREMENTS IF NEEDED

THE CLARENDON-II

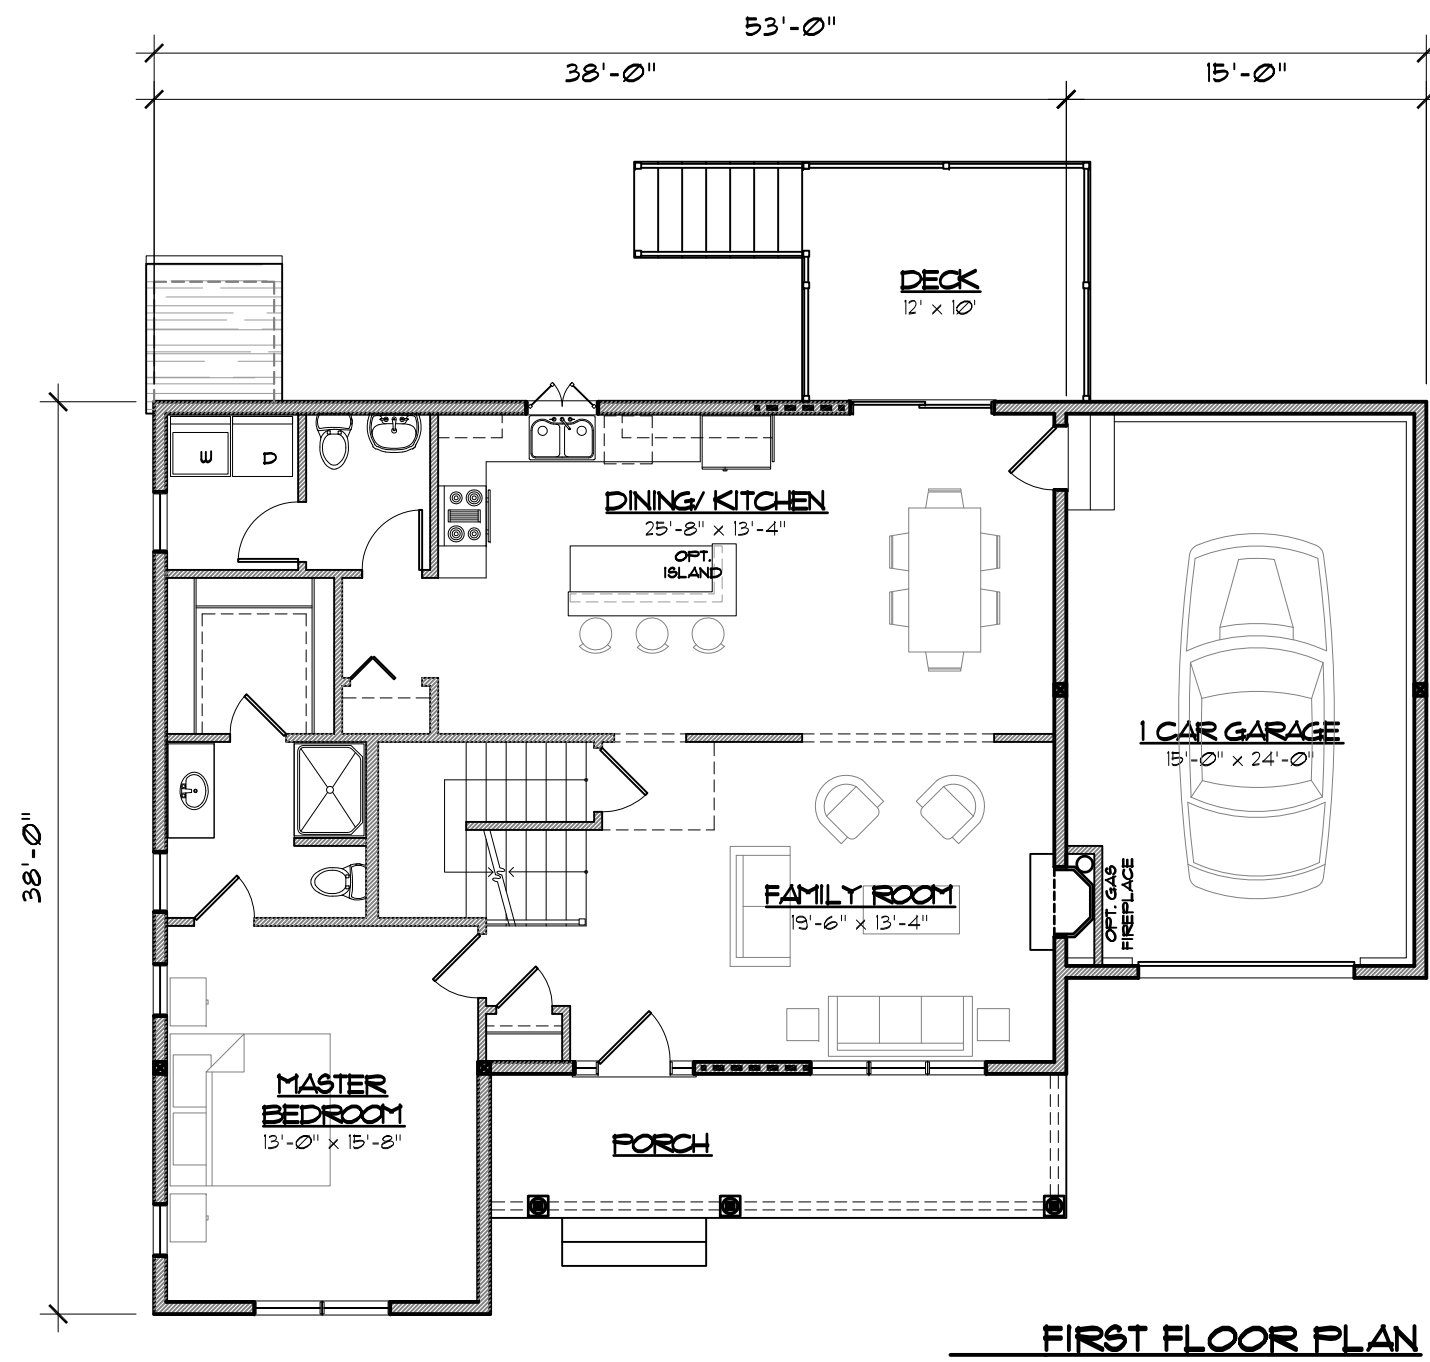


FIRST FLOOR PLAN

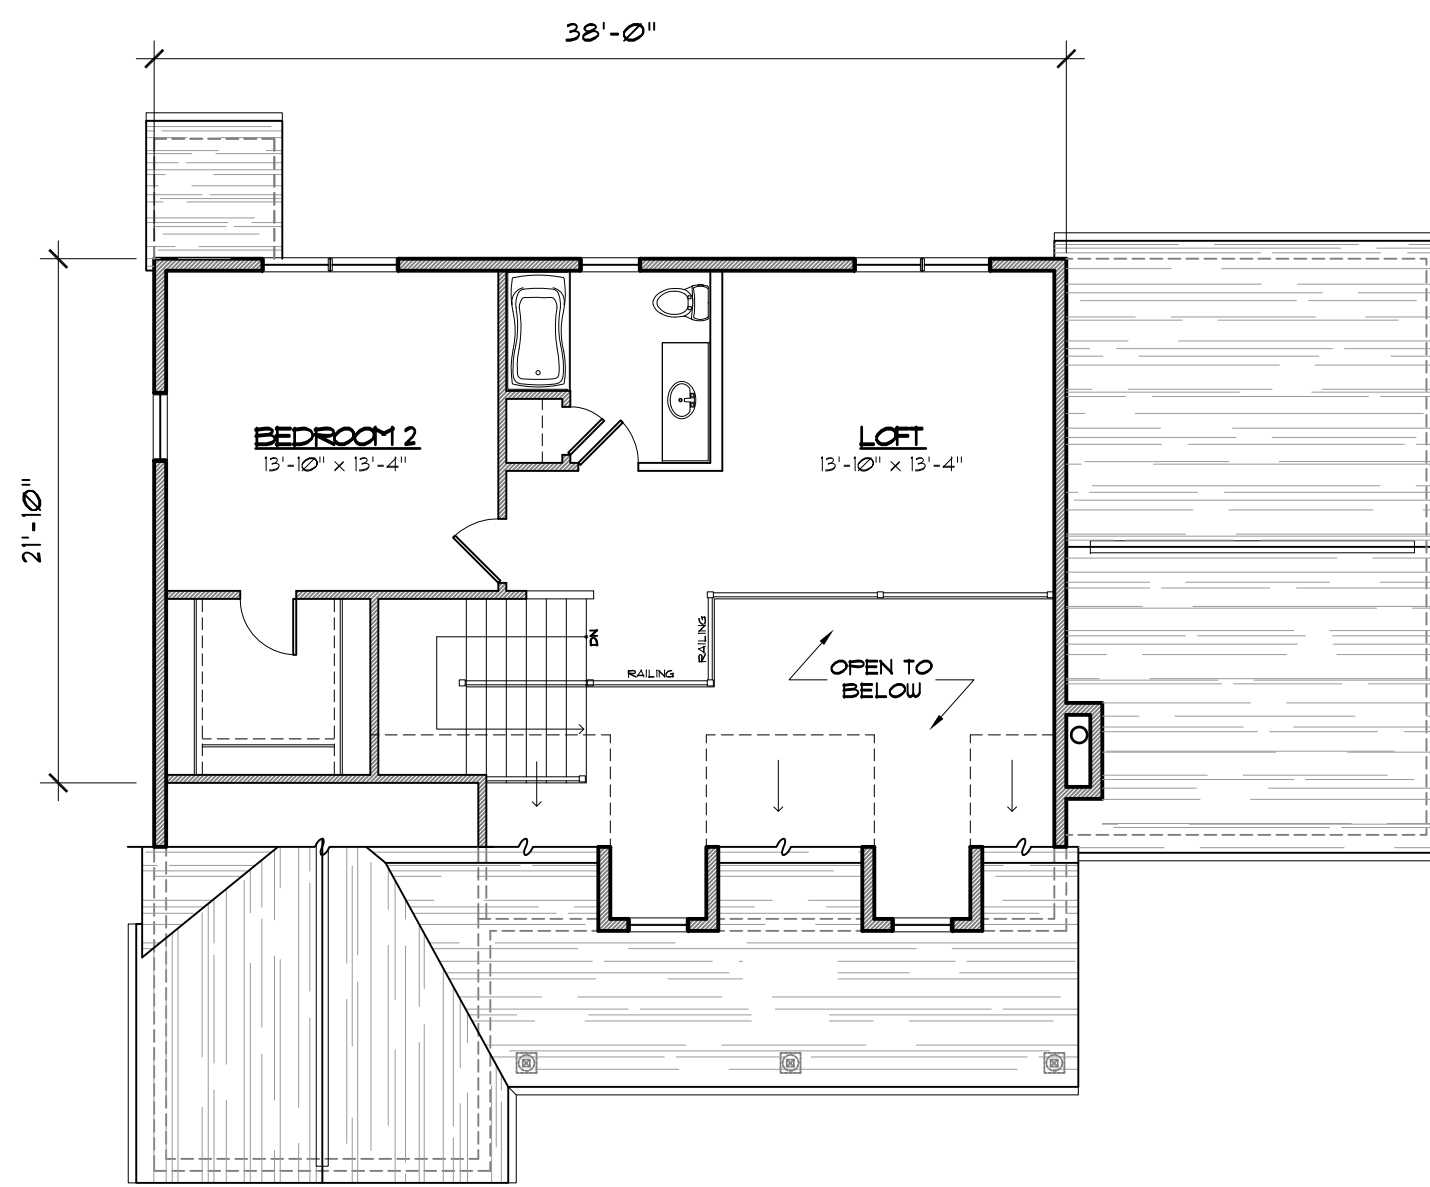

SECOND FLOOR PLAN



FRONT ELEVATION

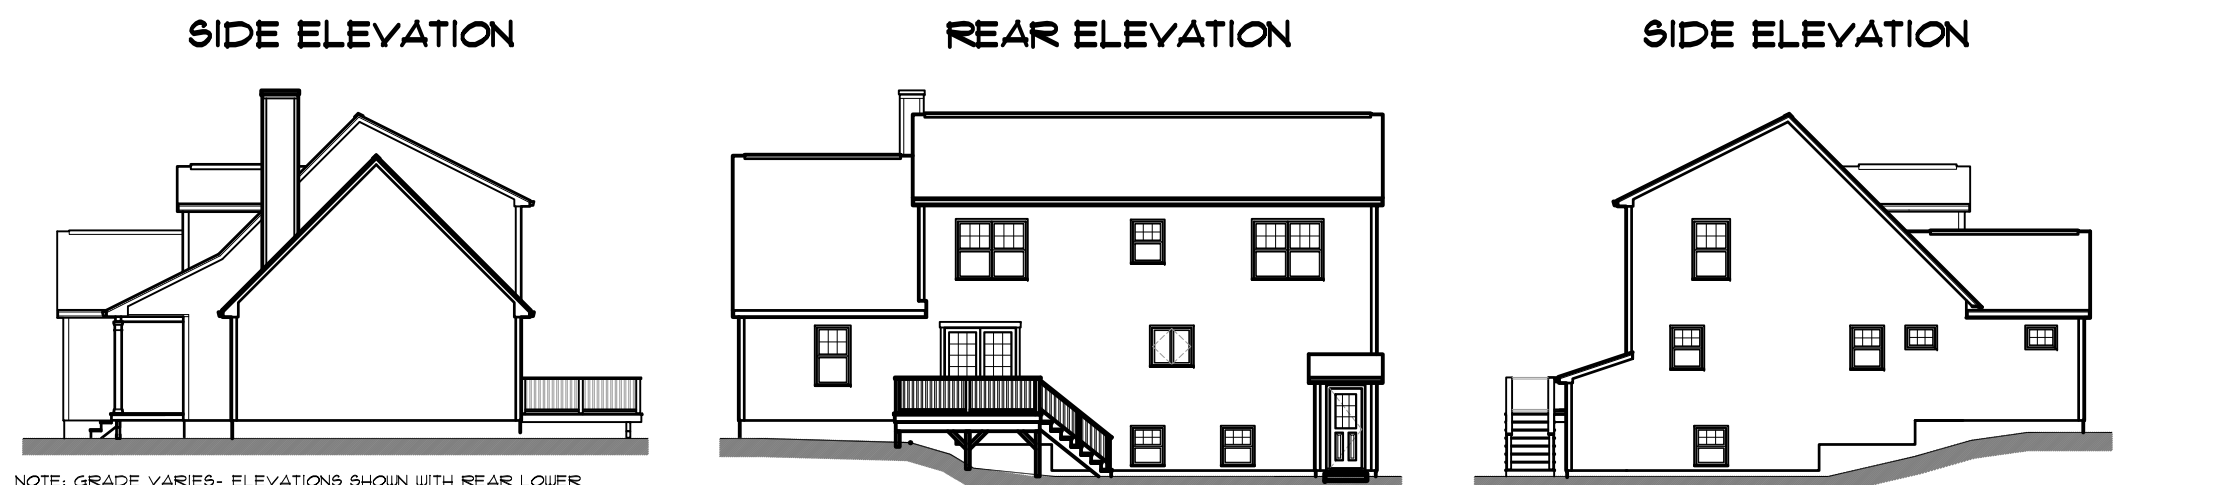


BUILDING ELEVATIONS

NOTE: GRADE VARIES - ELEVATIONS SHOWN WITH REAR LOWER GRADES. REFER TO SITE PLANS FOR FINAL GRADING CONDITIONS

NOTE: THESE PLANS & ELEVATIONS ARE SCHEMATIC & ARE SUBJECT TO MINOR CHANGE. SOME OPTIONS/ UPGRADES ARE SHOWN.

DESIGNER: **DM** DAVID MELO
 CELL: 978.387.8166
 DMELODESIGNS@AOL.COM

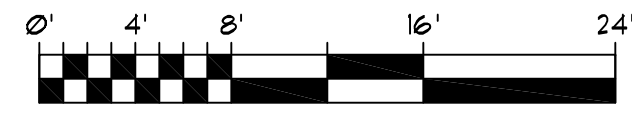

7.15.2013

AREA BREAKDOWN		HOUSE FEATURES	
FIRST FLOOR	1,205 SF	BEDROOMS	2
SECOND FLOOR	610 SF	BATHROOMS	2½
TOTAL AREA	1,815 SF	GARAGE	1 CAR

TIFFANY HILL
 ESTATES
 ~ NORWELL, MA ~